



# PALOUSE ICE RINK

## MOSCOW, IDAHO

### DESIGN DEVELOPMENT

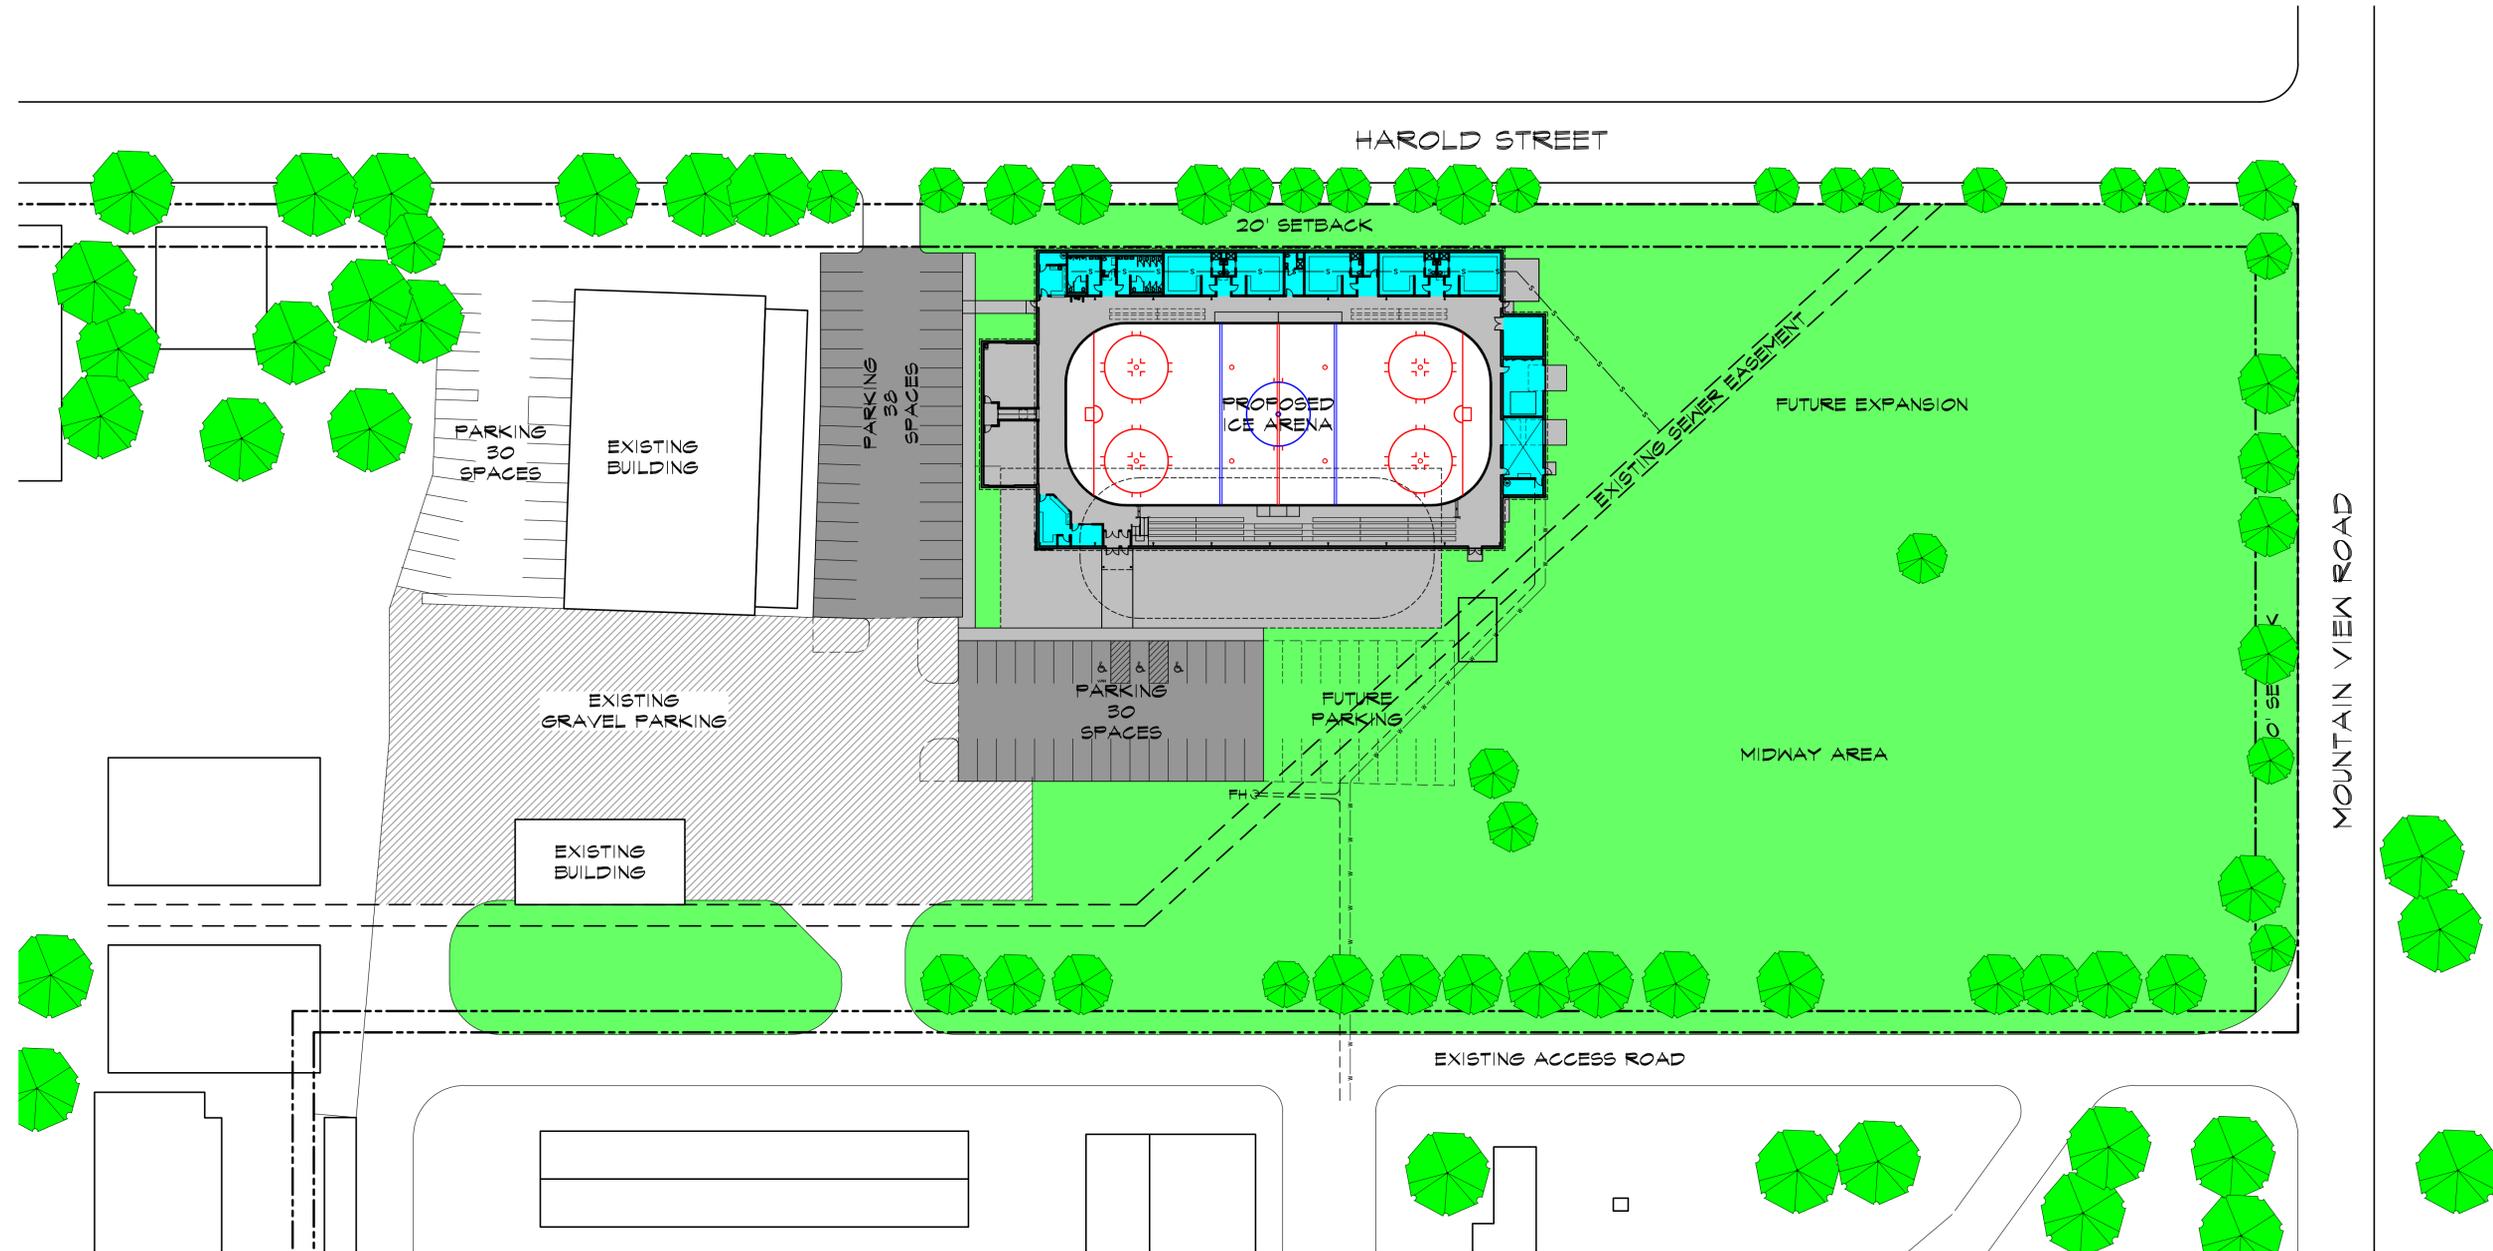

**SITE PLAN**  
SCALE: 1" = 40'-0"

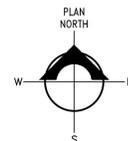

**LONGWELL + TRAPP**  
**ARCHITECTS**  
architecture • planning • interiors  
north 8382 wayne drive, suite 204  
hayden, idaho 83835  
ph: 208.772.0503 fax: 208.772.6705  
email: info@longwelltrapp.com